

1.

PROJECT TR

K. T. Bainbridge
Director



Lt. H. C. Bush
C O Trinity Camp

J. Anderson
Security


Capt. S. P. Davalos
U. S. Engineer Detachment

U. S. Army Corps of Engineers
Alamogordo Air Base

McDonald Ranch House Floor Plan

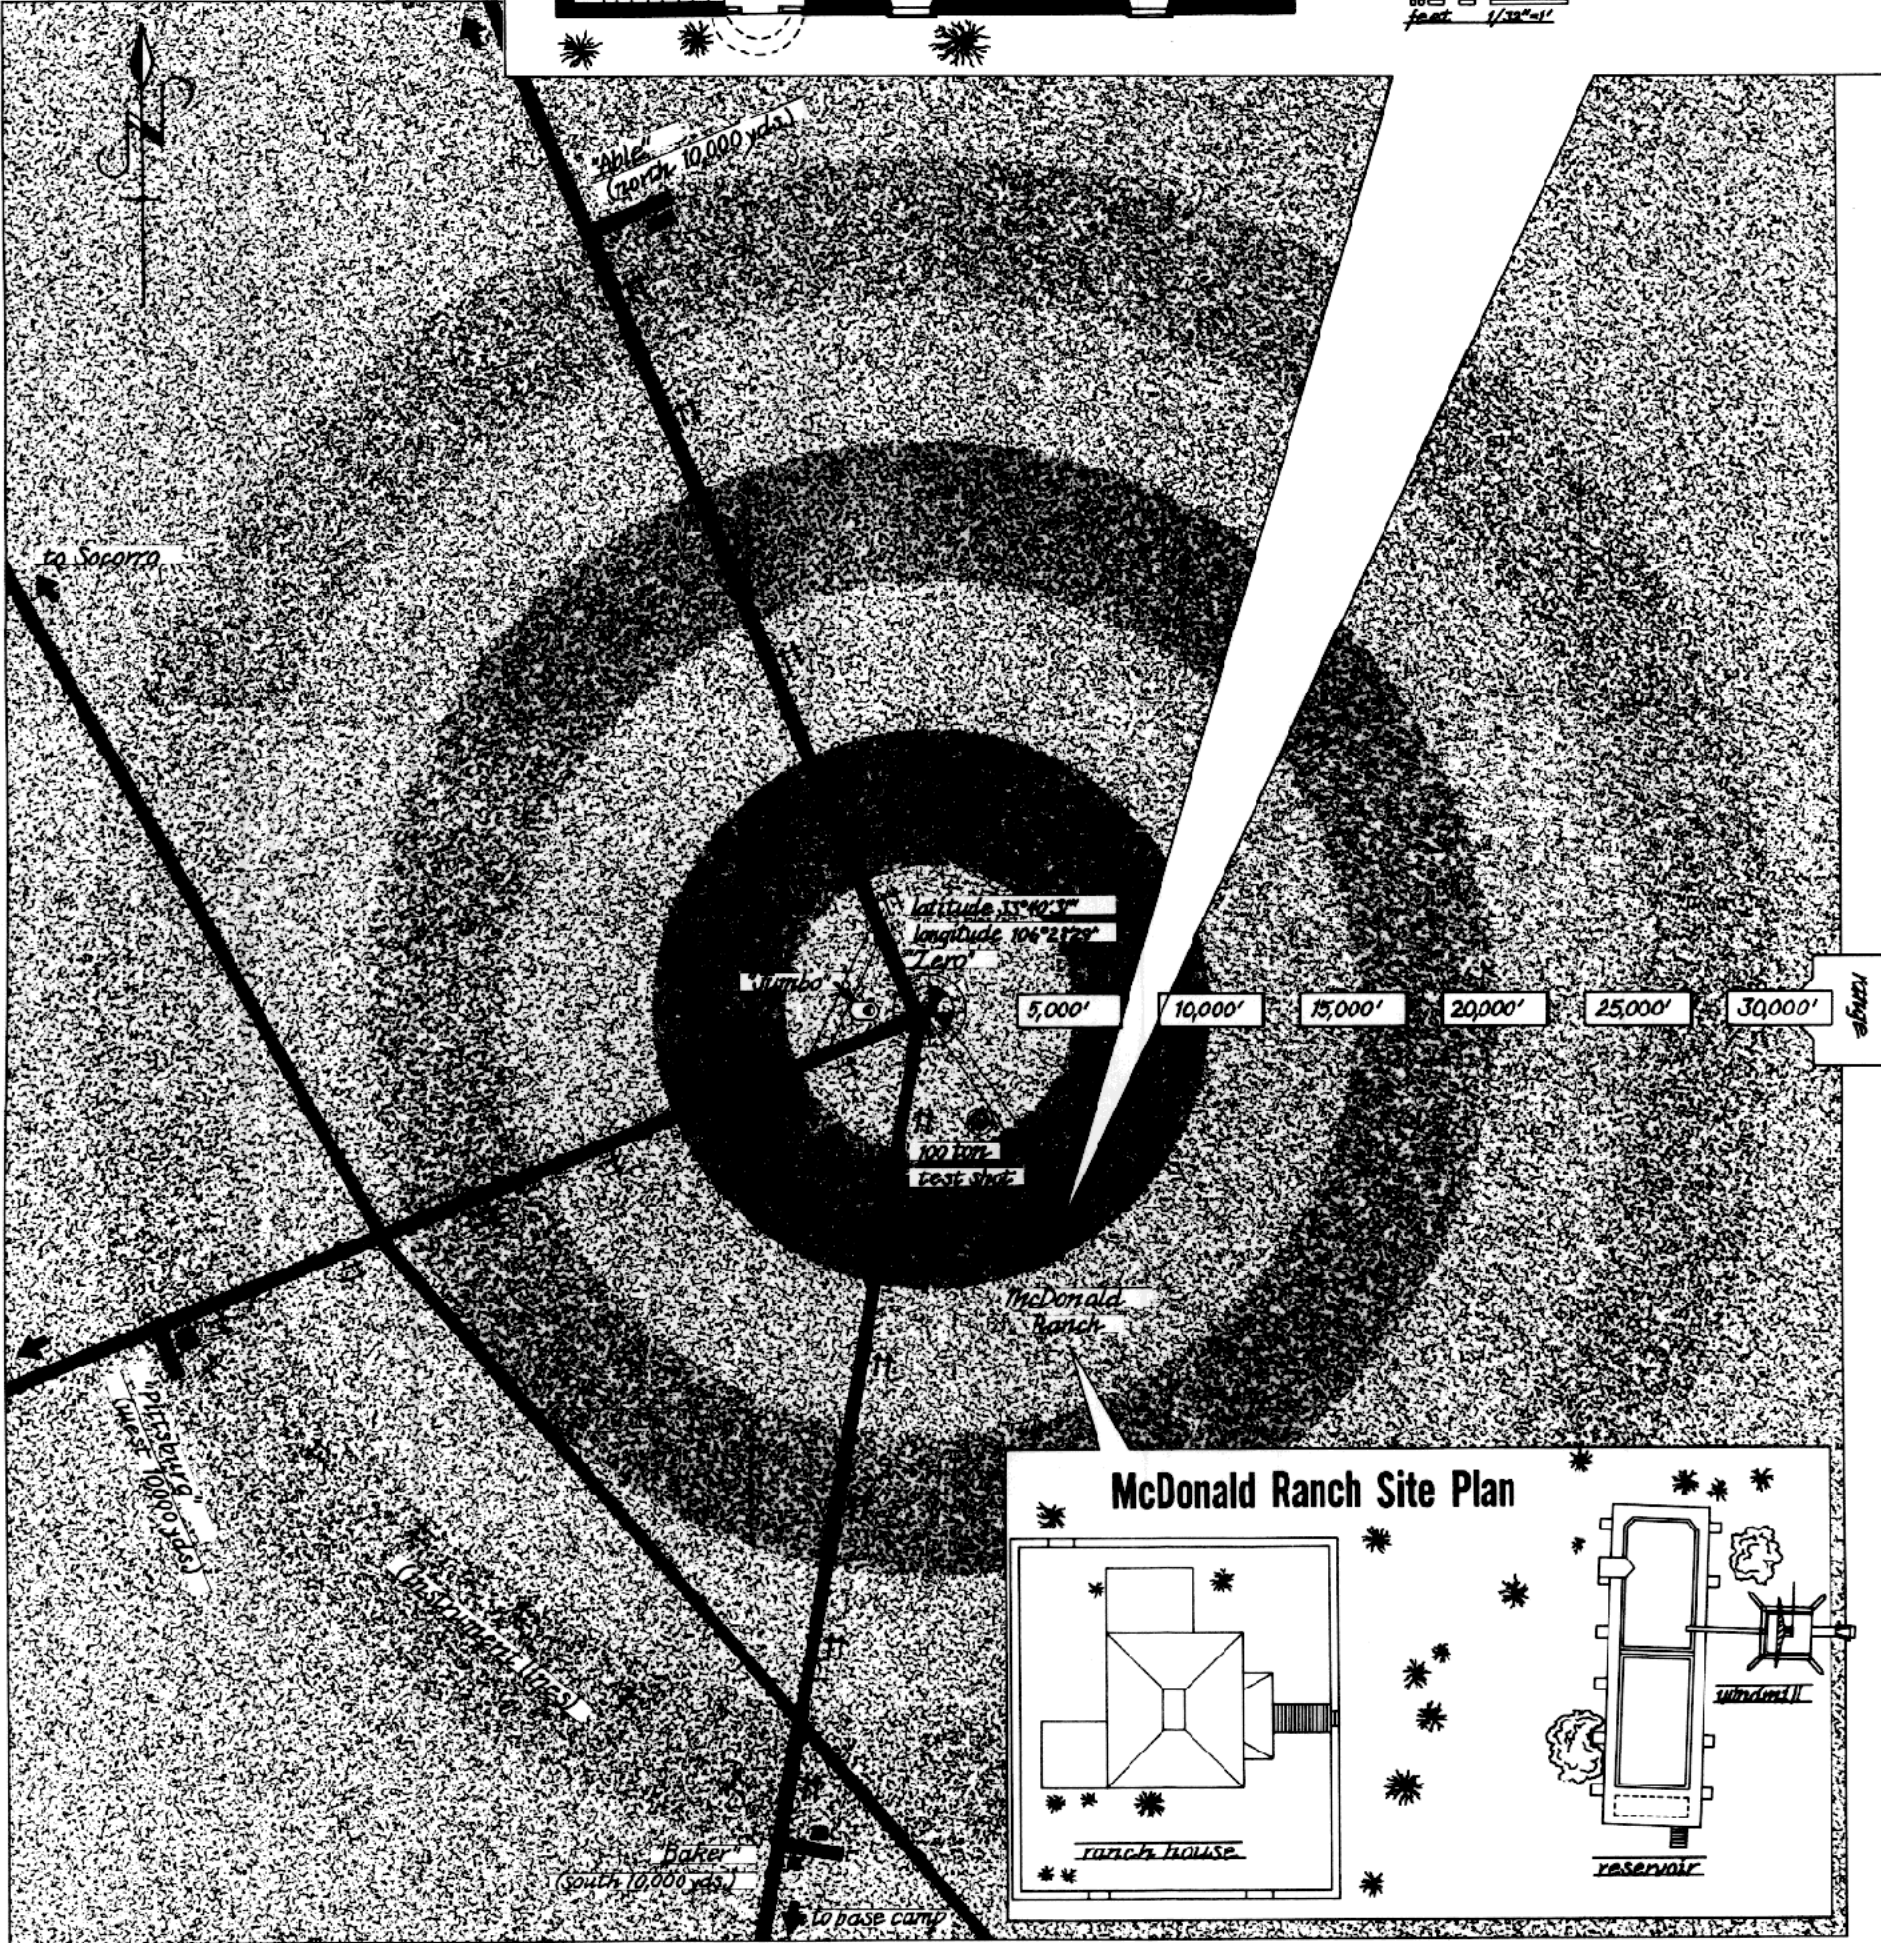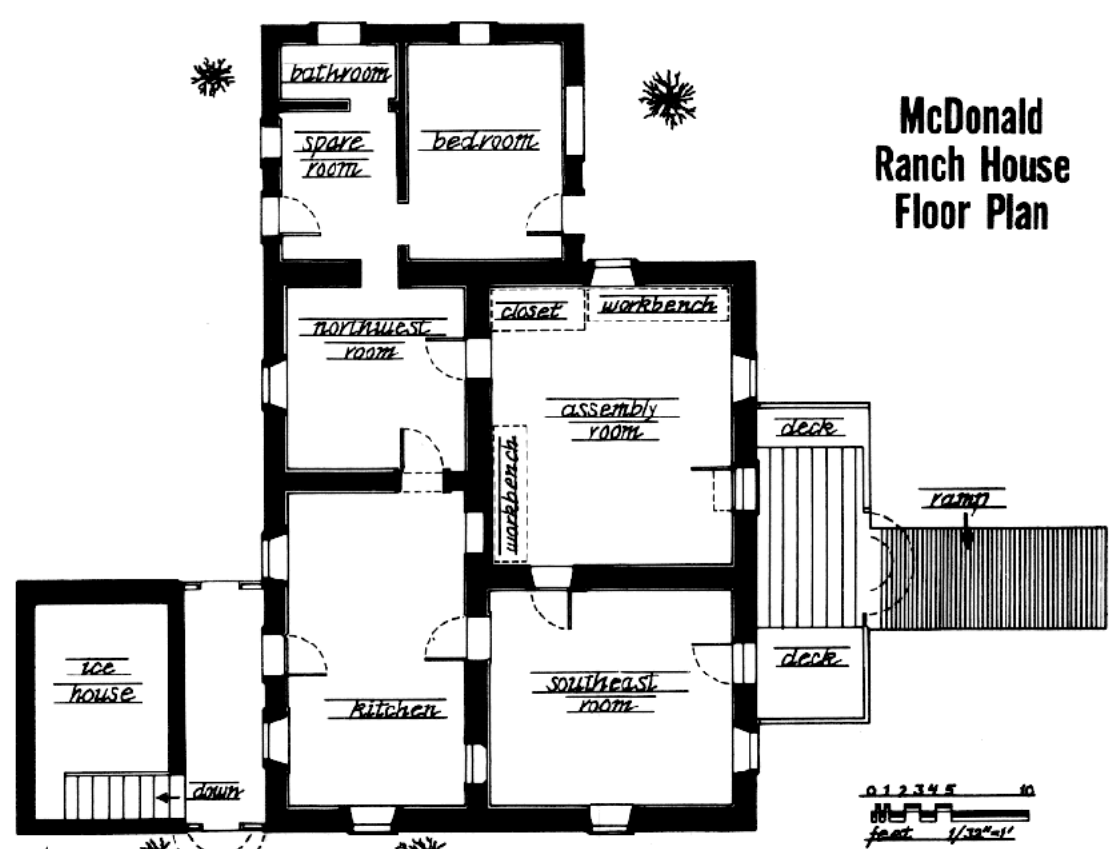

McDonald Ranch Site Plan

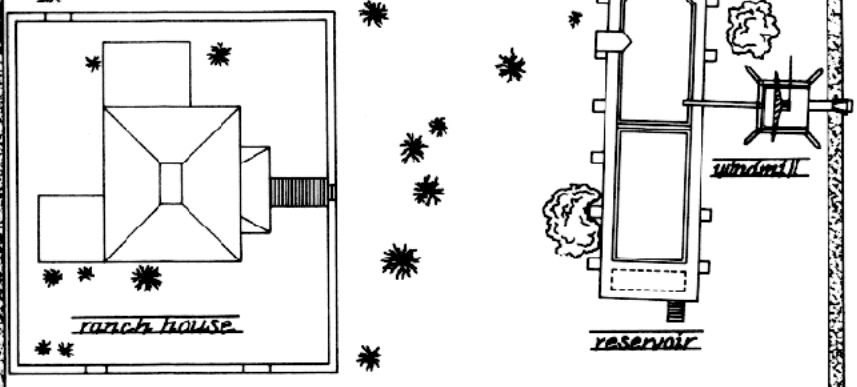

SCALE (approx.) feet 0 625 1875 3750 6250 10000 1" = 1 mile

TRINITY SITE PLAN

1 of 3

Latitude 33° 28' - 33° 50'
Longitude 106° 22' - 106° 41'

Donated by Capt. M. Lightburn, 1943
Mockingbird Gap quadrangle, N. M.
adapted from U. S. G. S.